

Notes

Do not scale for construction purposes.
Check all dimensions and levels on site before commencing work or preparing any shop drawings and report any discrepancies to avoid abortive work.

This drawing and design are the copyright of the Architects and must not be copied or reproduced either in whole or in part without prior permission from D C Hudson & Partner LLP.

All materials, components and workmanship are to comply with the requirements of the latest relevant British Standard Code of Practice and appropriate manufacturer's recommendations.

All work is to be carried out to the satisfaction of the Local Authority and to comply with the current Building Regulations.

This drawing is to be read in conjunction with the standard specification and preliminary items prepared by D C Hudson and Partner LLP together with the appropriate details.


CDM Regulations 2015

It is assumed the information contained in this drawing will be constructed and carried out by a competent contractor or skilled person, familiar with this type of work and provided they have the skills, knowledge, experience and the organisational capability necessary to carry out those roles, in a way that secures health and safety and CDM compliance.


All elevations, scale 1:100




FRONT (South East) ELEVATION
as proposed

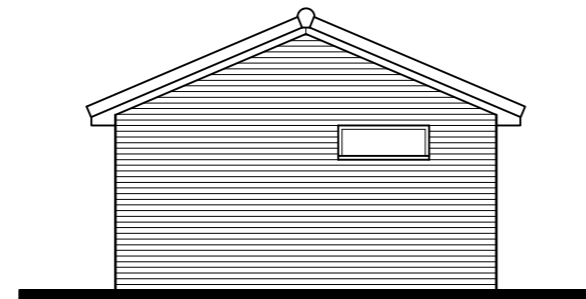




SIDE (North East) ELEVATION
as proposed

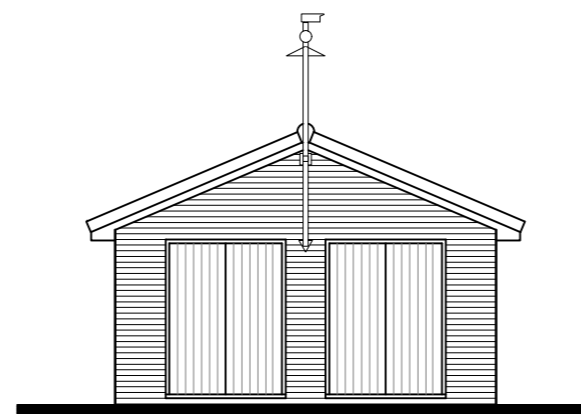

SIDE (South West) ELEVATION
as proposed

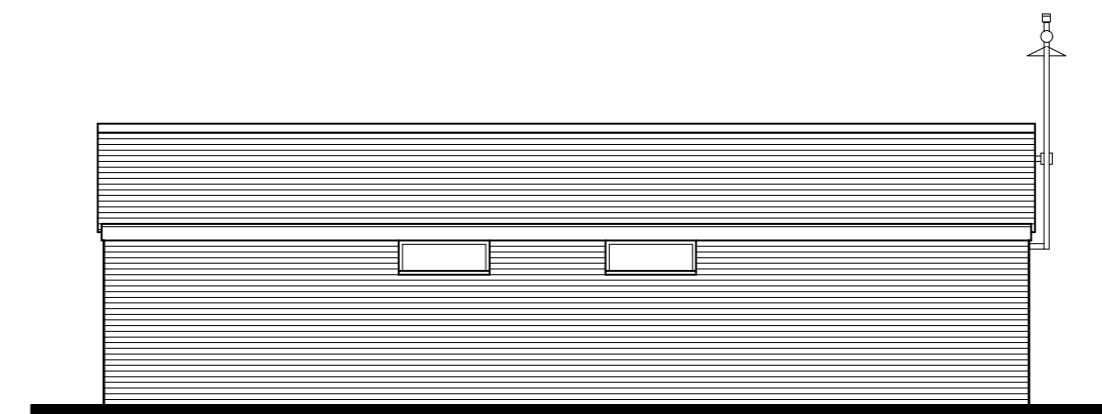

REAR (North West) ELEVATION
as proposed

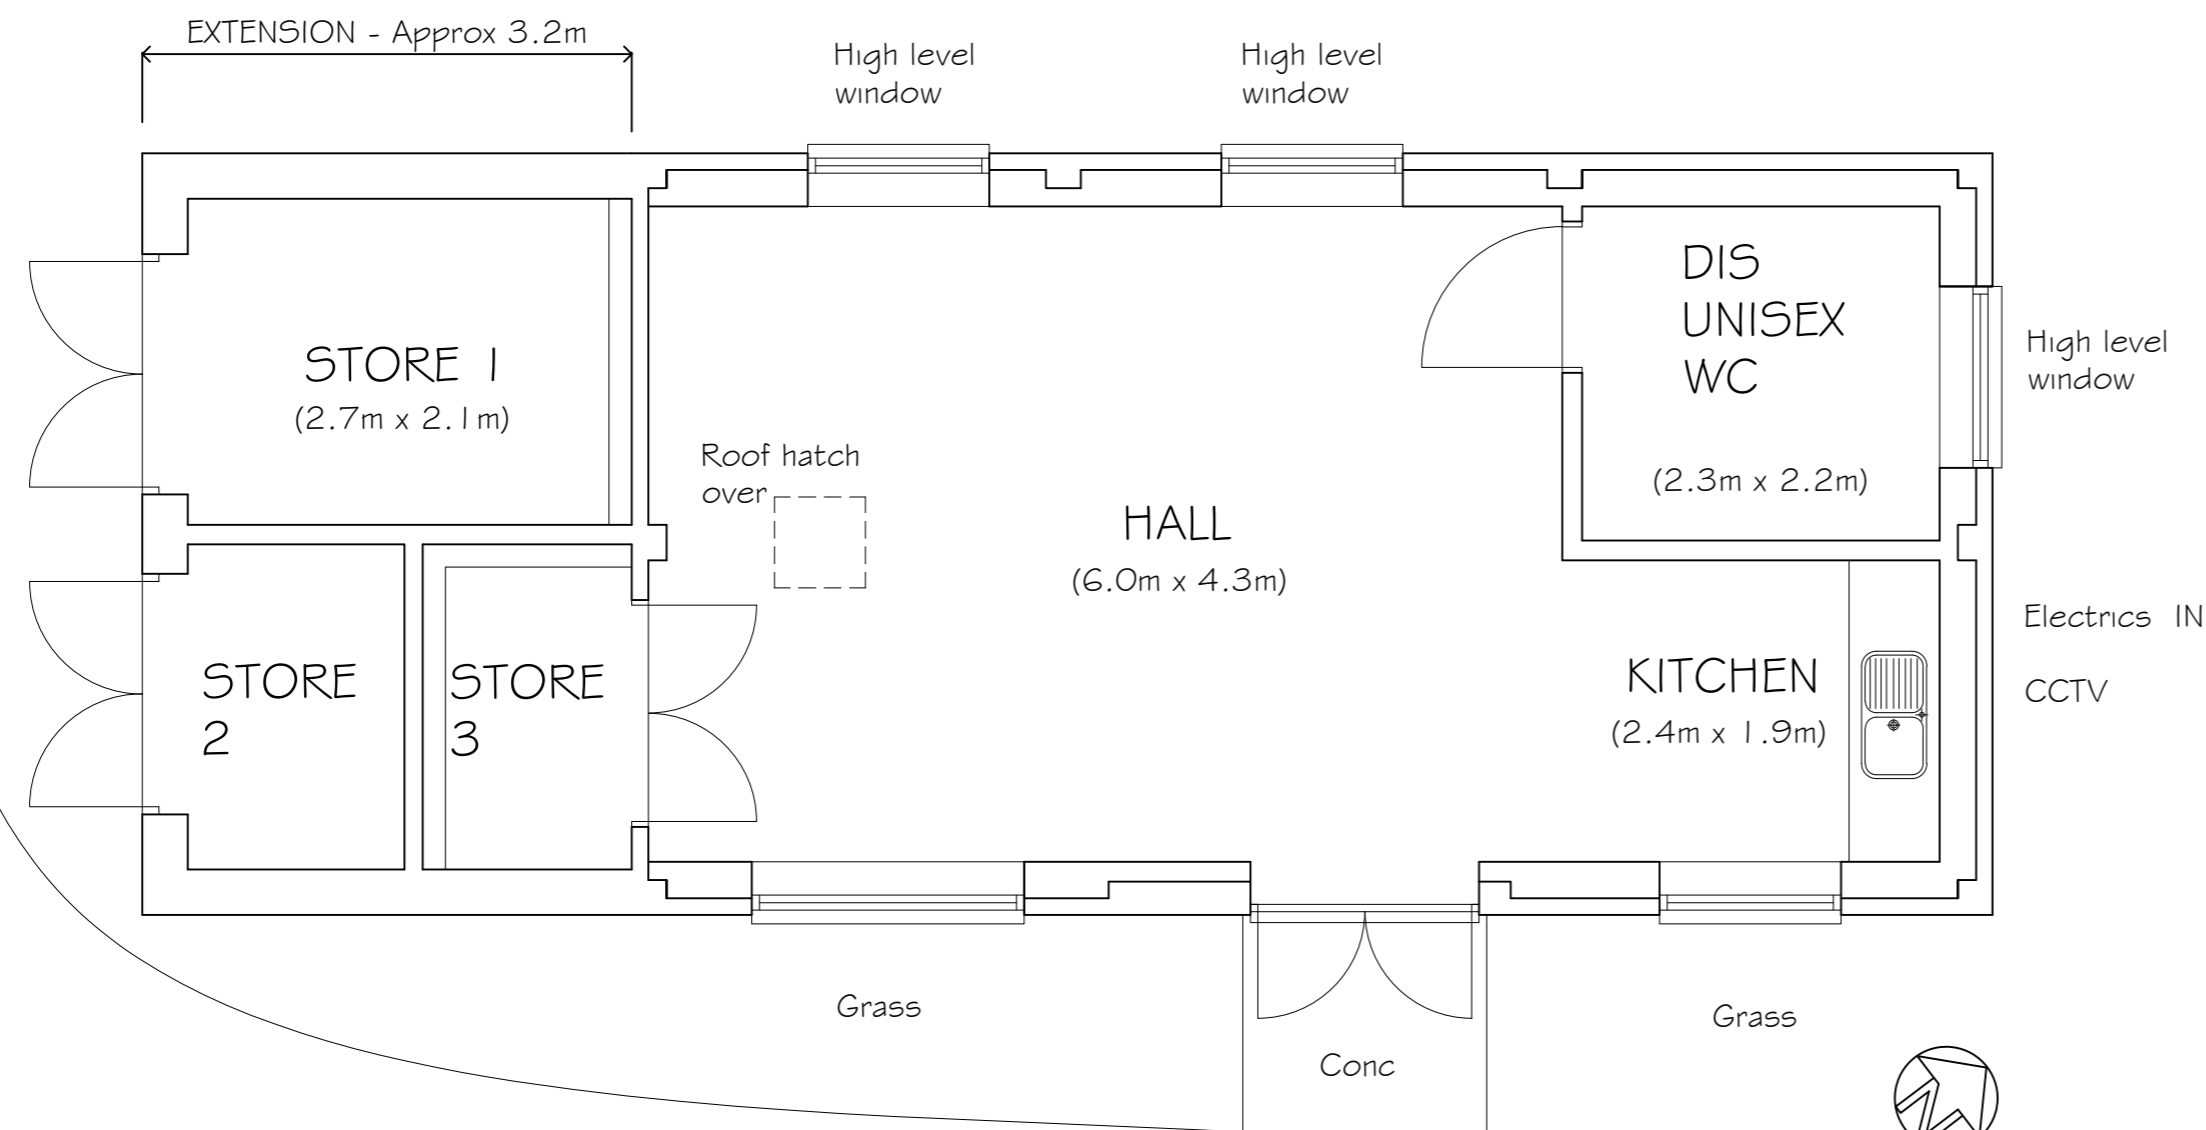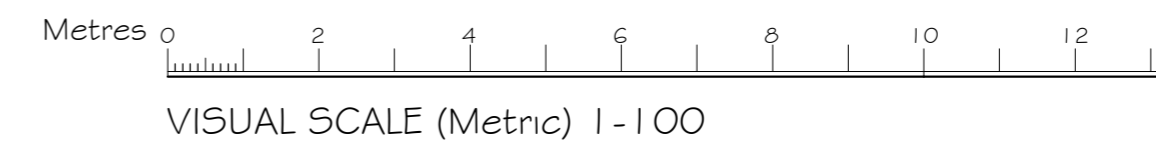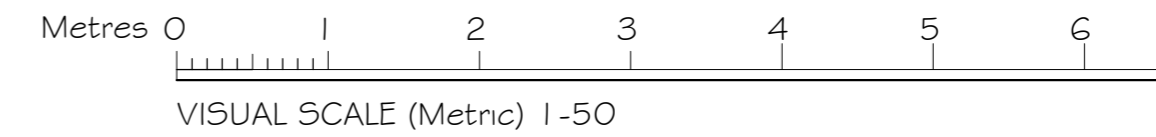

GROUND FLOOR PLAN - OPTION 04 Scale 1:50

A Drawing updated Nov 23

Rev. Amendment Date

Drawing Title
PROPOSED SCHEME
OPTION 4

Project
MARDEN CHANGING ROOMS
MARDEN PLAYING FIELD
MARDEN
KENT

Client
MARDEN PARISH COUNCIL

Scale Date
AS NOTED @ A2 Nov 23

D C HUDSON & PARTNER LLP
CHARTERED ARCHITECTS

The Doctors House
Royal British Legion Village
Hall Road
Aylesford
Kent ME20 7QX

Tel: (01622) 791189

E-mail: info@dchudson.co.uk
Web: www.dchudson.co.uk

Drawing Number 2423 / SK6 Rev A

THIS DRAWING IS COPYRIGHT